


SAMPLE SITE PLAN

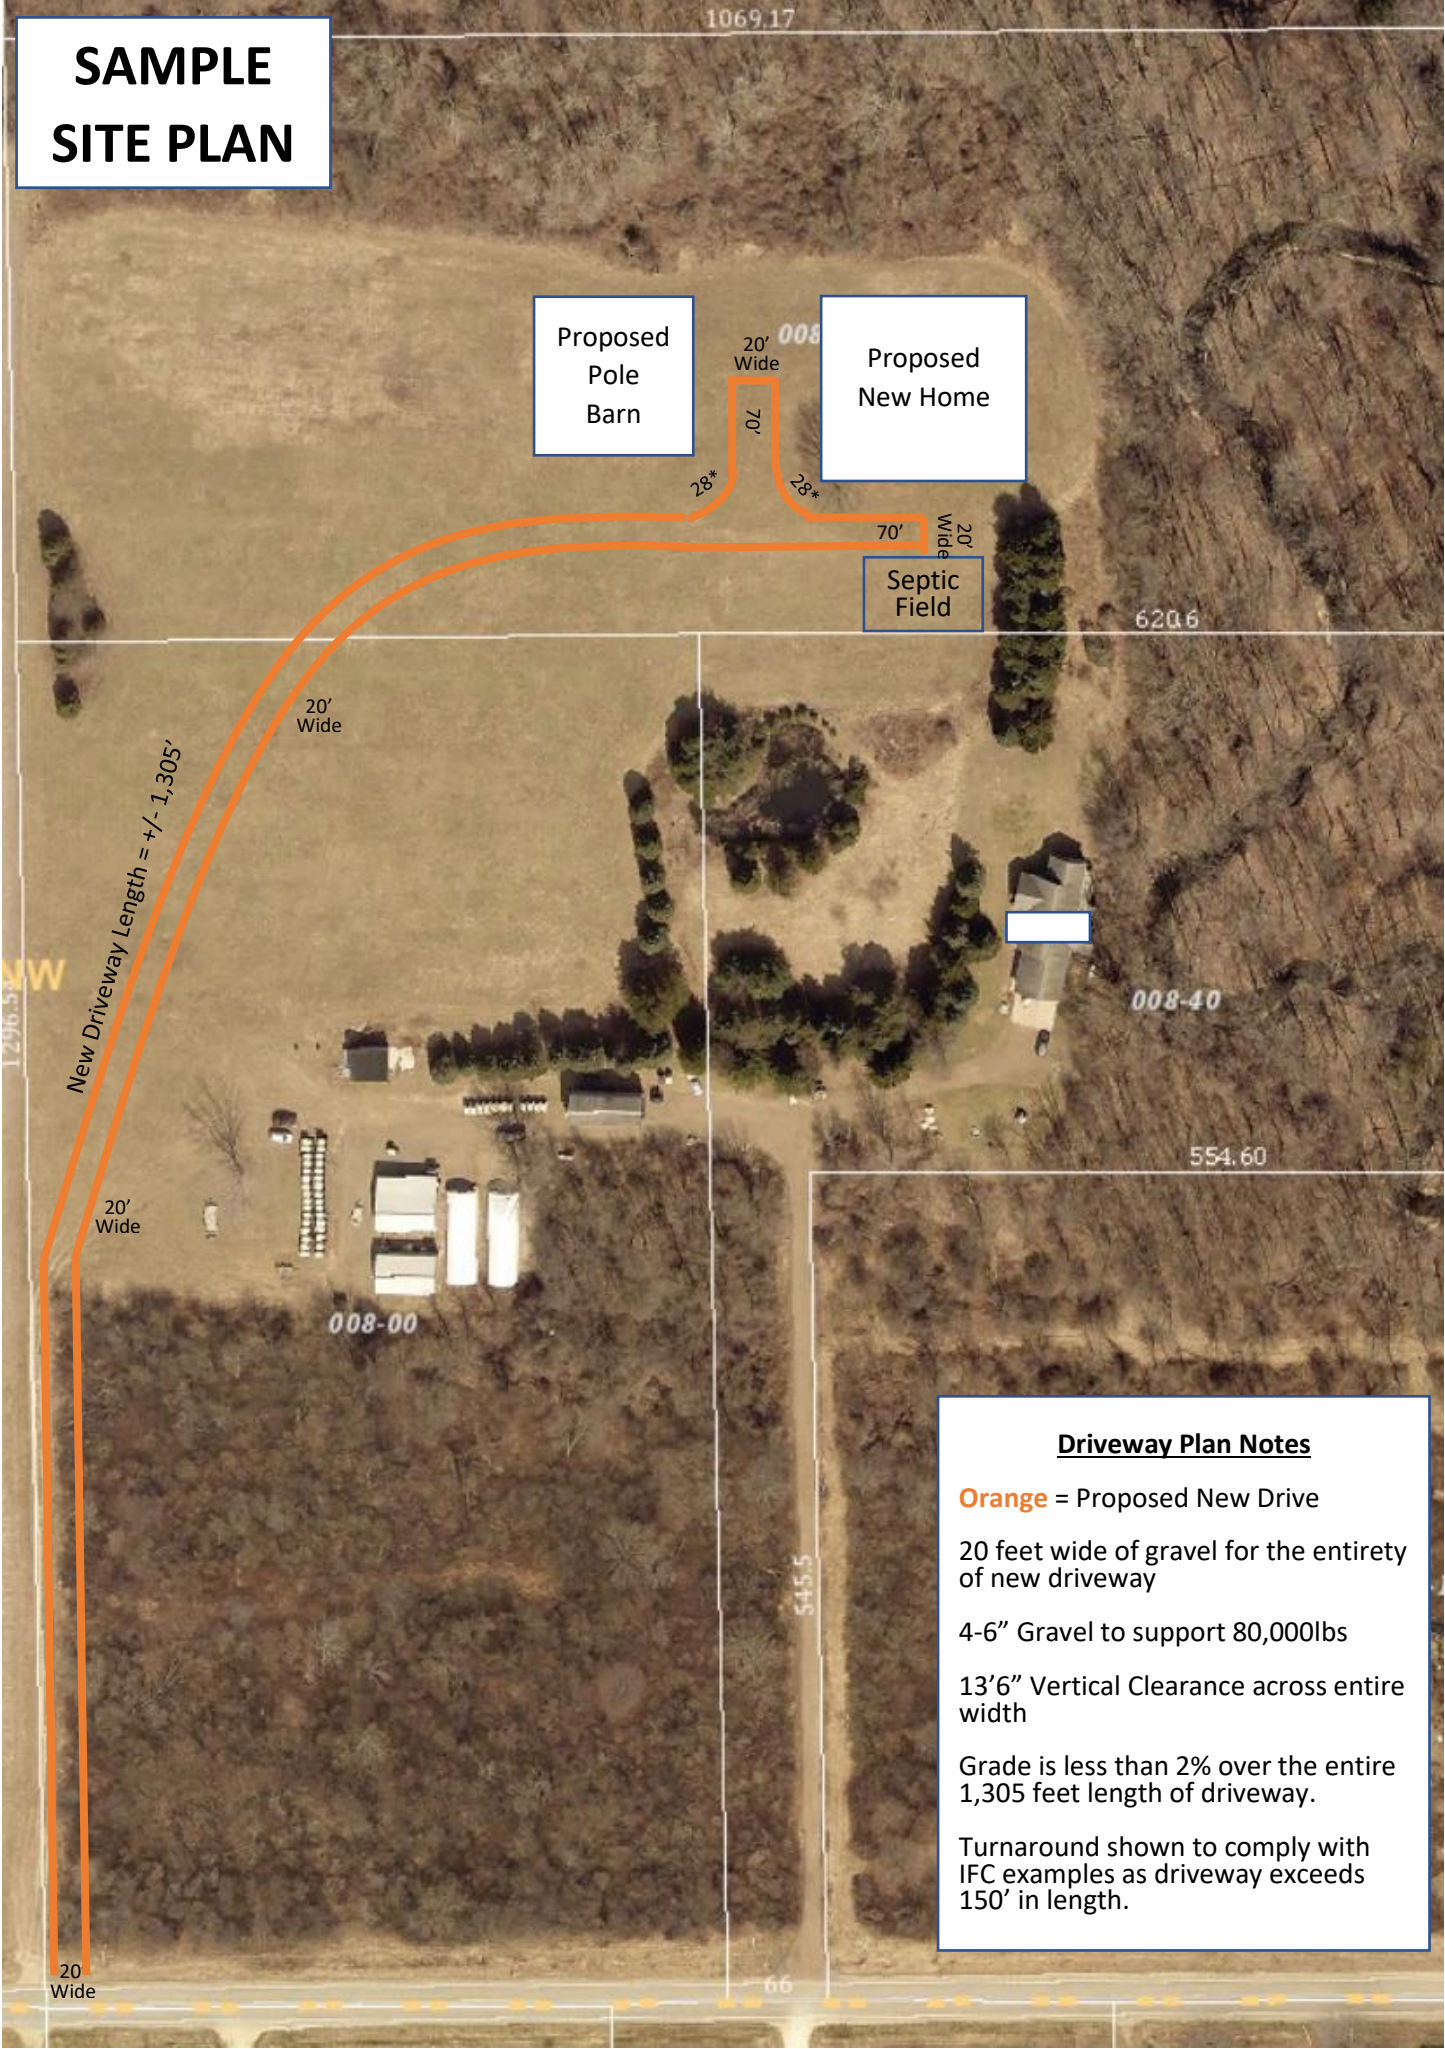

Driveway Plan Notes

Orange = Proposed New Drive

20 feet wide of gravel for the entirety of new driveway

4-6" Gravel to support 80,000lbs

13'6" Vertical Clearance across entire width

Grade is less than 2% over the entire 1,305 feet length of driveway.

Turnaround shown to comply with IFC examples as driveway exceeds 150' in length.